
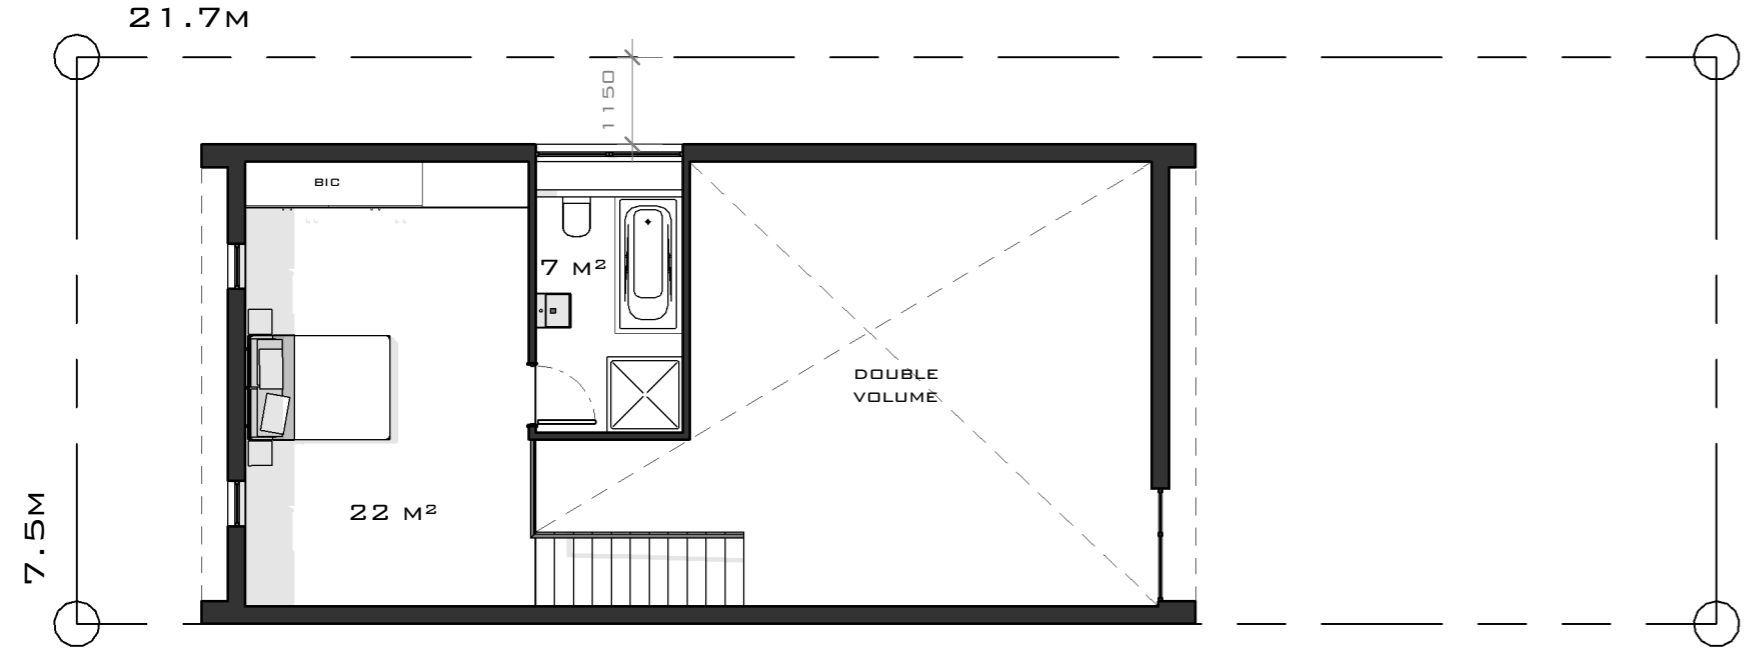


house type 1^{XL} A B C **D** E F

| AREA SCHEDULE | |
|---------------|--------------------|
| NAME | AREA |
| GROUND FLOOR | 78 M ² |
| GARAGE | 24 M ² |
| LOFT | 34 M ² |
| | 136 M ² |

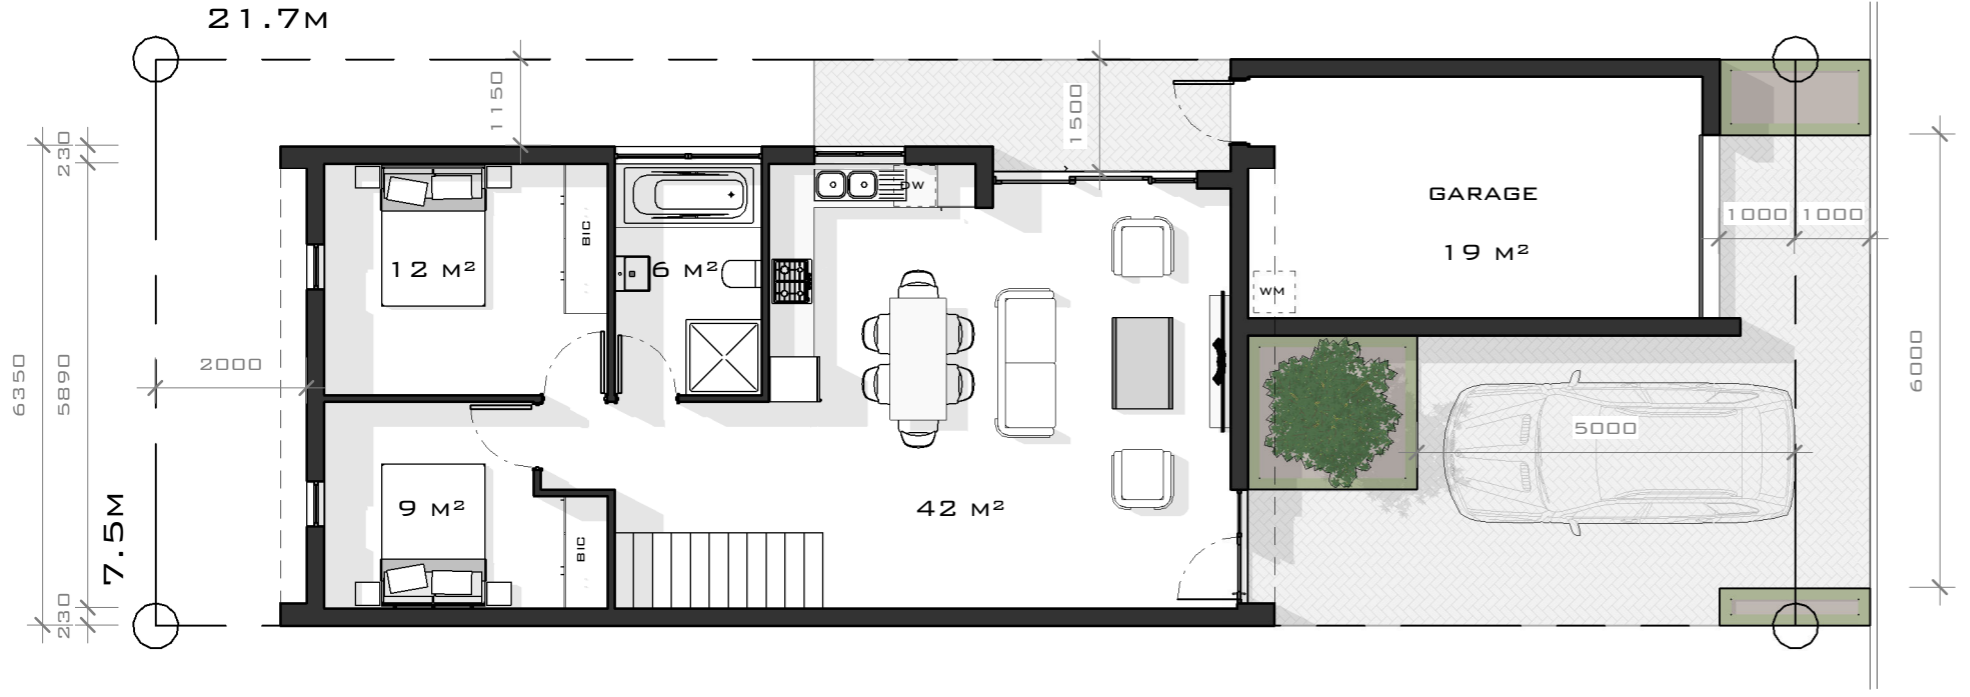

FLOOR PLANS

SCALE: 1 : 100

STREET ELEVATION

SCALE: 1 : NTS

SILVERSTONE SDP
ERF -----



waynemichaeldesign
[architecture]

082 404 0363 + wayne@waynemichael.co.za + www.waynemichael.co.za




house type 1^{XL} A B C **D** E F

| AREA SCHEDULE | |
|---------------|--------------------|
| NAME | AREA |
| GROUND FLOOR | 78 M ² |
| GARAGE | 24 M ² |
| LOFT | 34 M ² |
| | 136 M ² |




SIDE ELEVATION

SCALE: 1 : 100

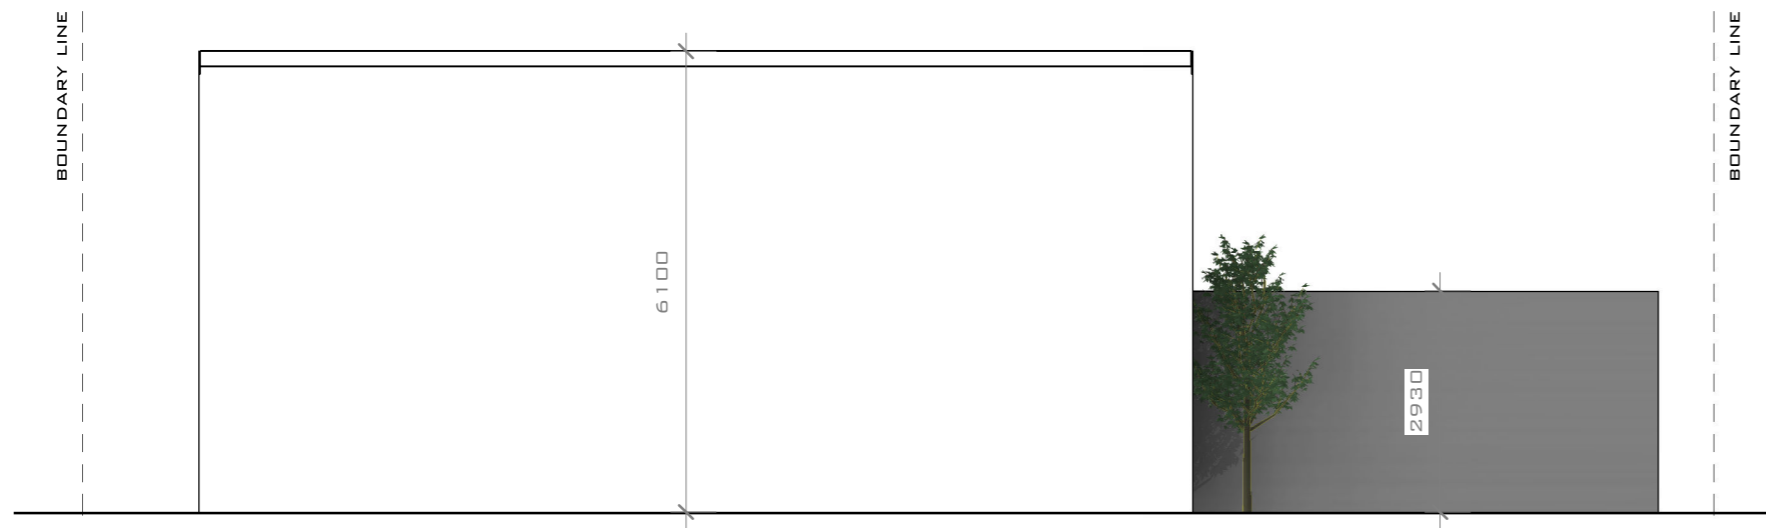

SIDE ELEVATION

SCALE: 1 : 100

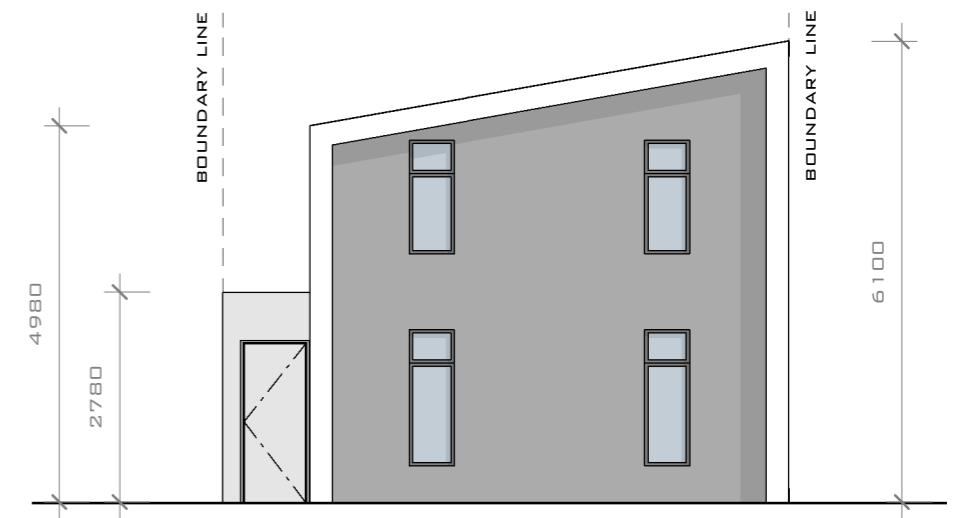

BACK ELEVATION

SCALE: 1 : 100

SILVERSTONE SDP
ERF -----



waynemichaeldesign
[architecture]

082 404 0363 + wayne@waynemichael.co.za + www.waynemichael.co.za

