



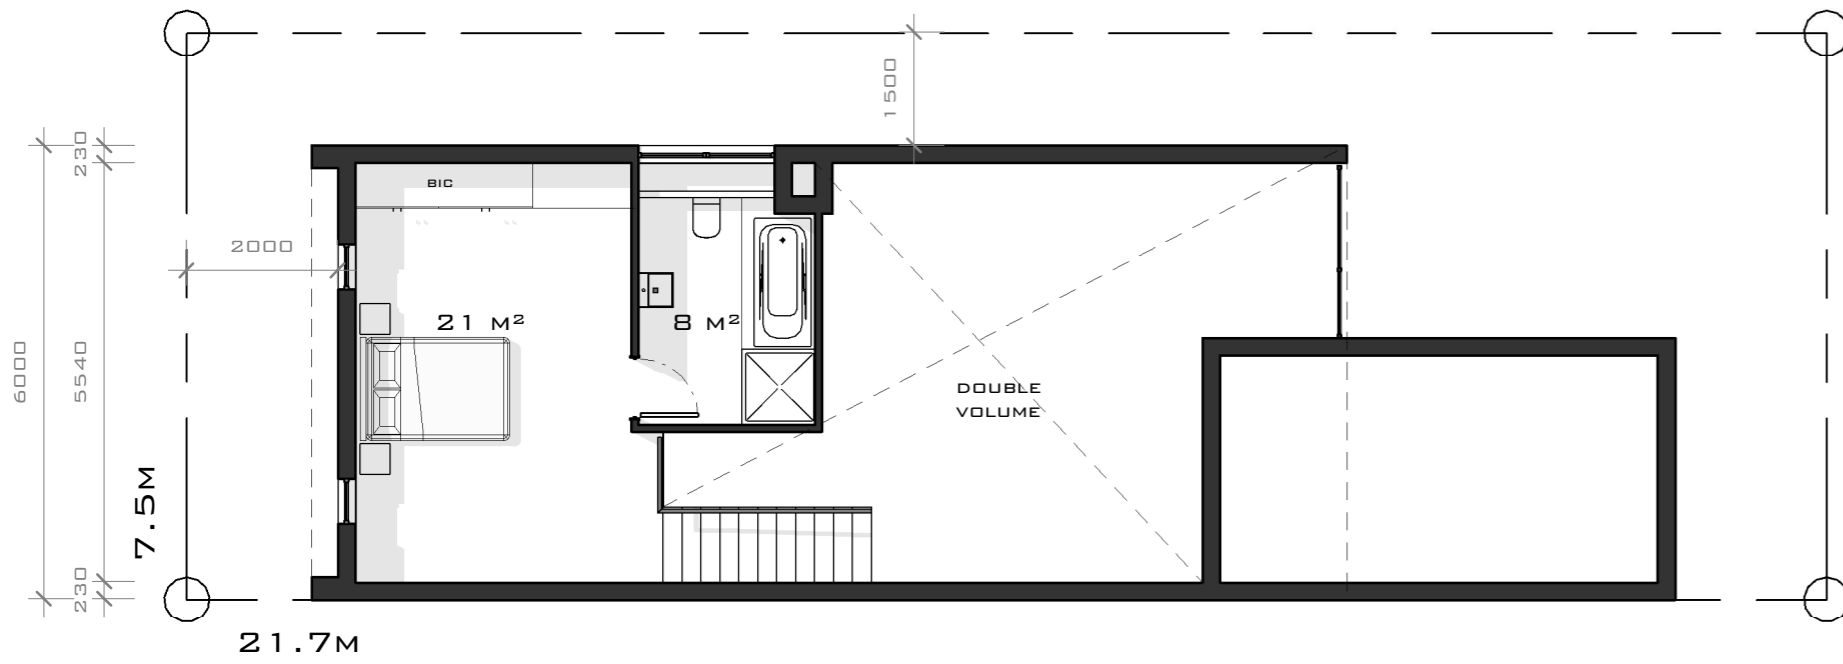

house type 3 A B C **D** E F

AREA SCHEDULE	
NAME	AREA
GROUND FLOOR	74 M ²
GARAGE	22 M ²
LOFT	34 M ²
	129 M ²

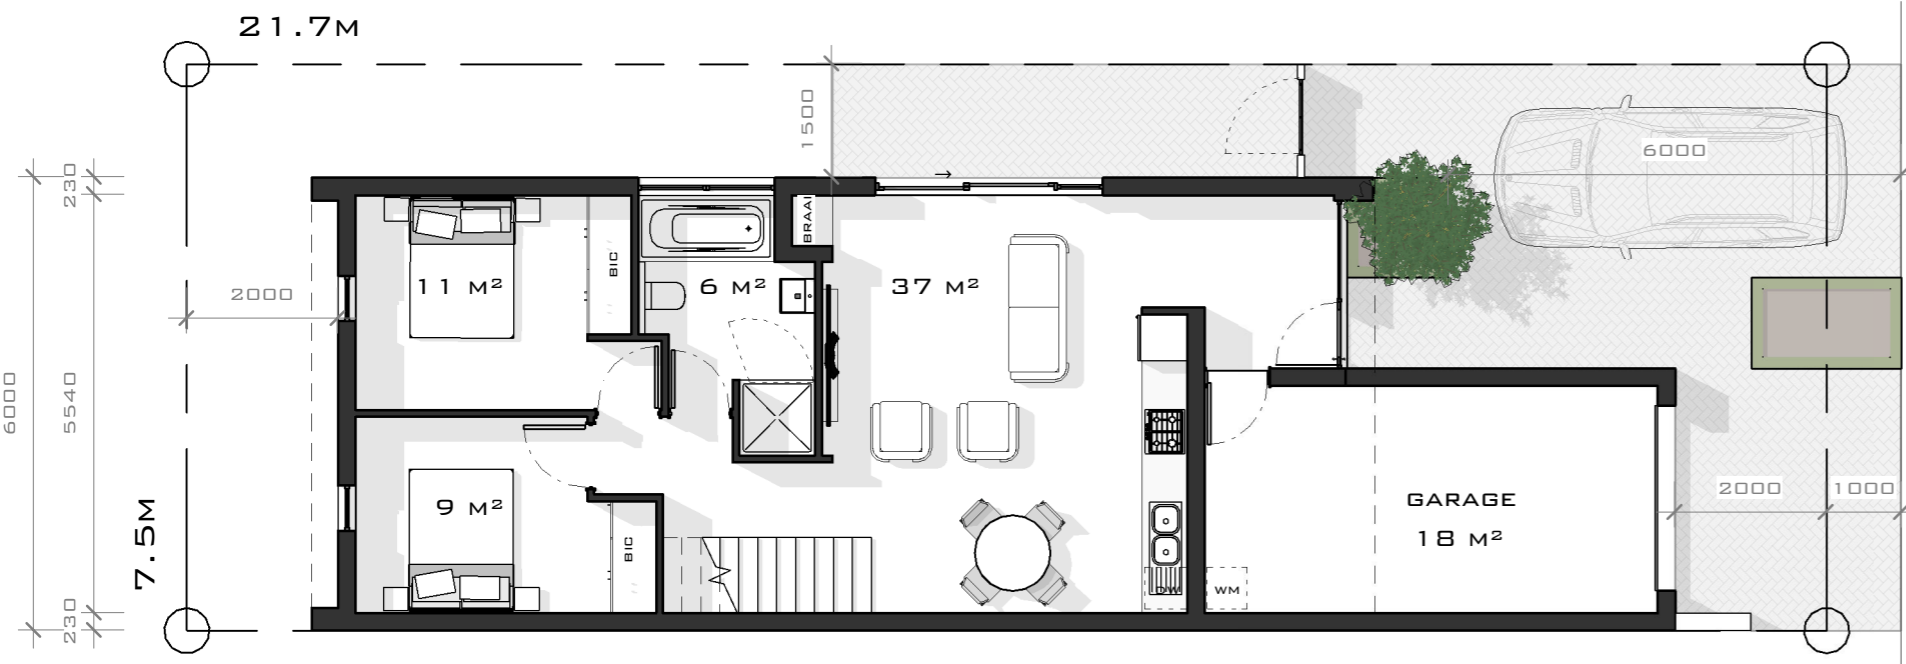

FLOOR PLANS

SCALE: 1 : 100

STREET ELEVATION

SCALE: 1 : NTS

SILVERSTONE SDP
ERF -----




waynemichaeldesign
[architecture]

082 404 0363 + wayne@waynemichael.co.za + www.waynemichael.co.za




house type 3 A B C **D** E F

AREA SCHEDULE	
NAME	AREA
GROUND FLOOR	74 M ²
GARAGE	22 M ²
LOFT	34 M ²
	129 M ²

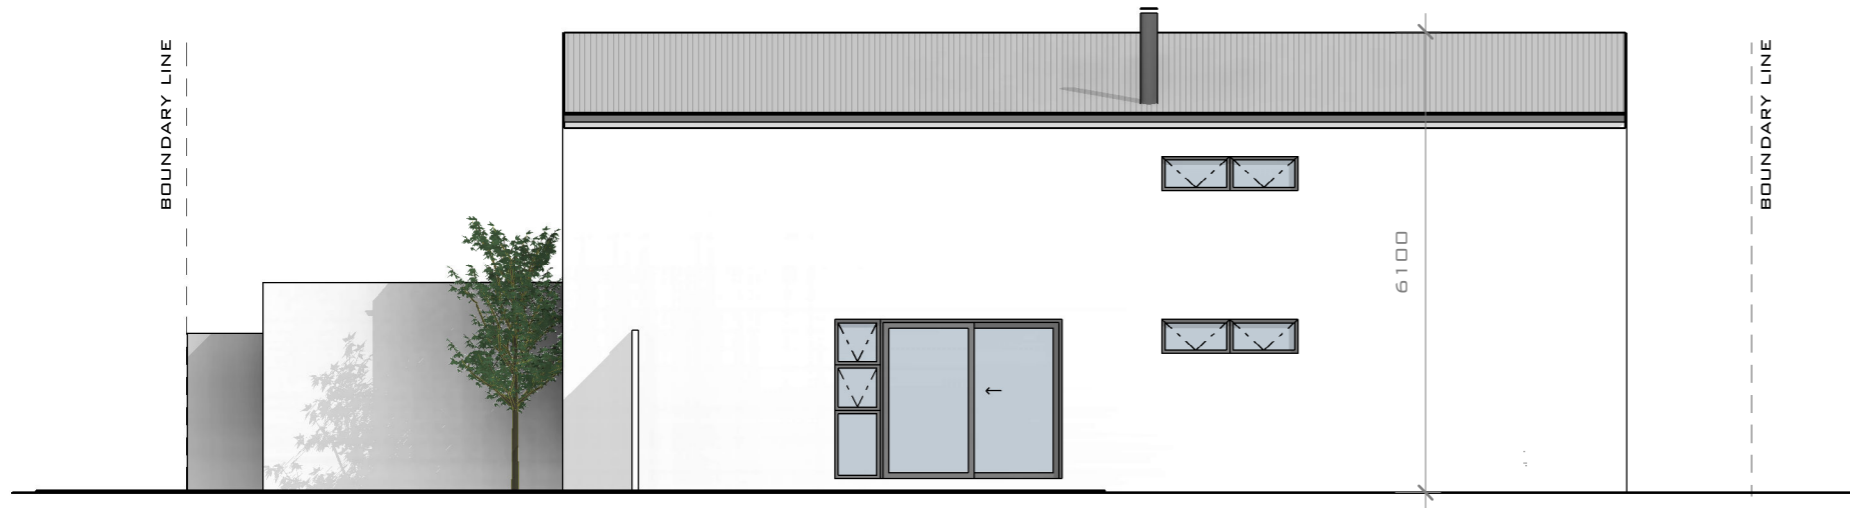

SIDE ELEVATION


SCALE: 1 : 100

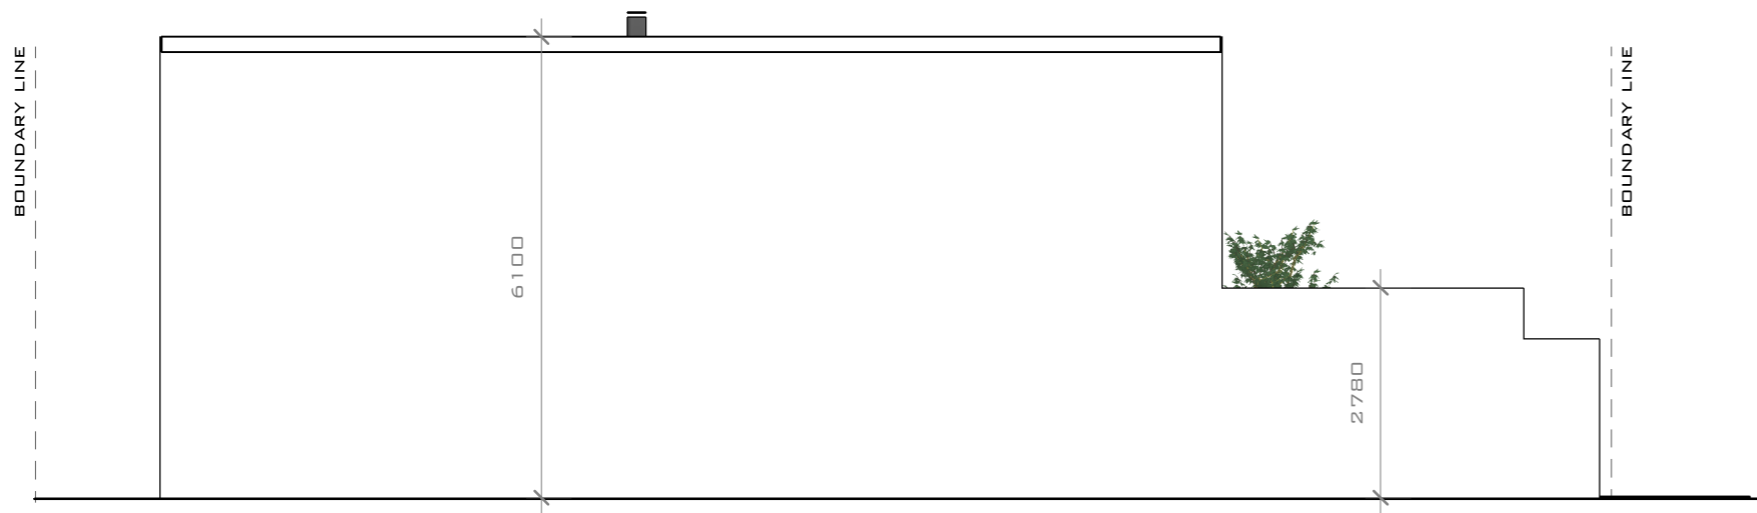

SIDE ELEVATION

SCALE: 1 : 100

SILVERSTONE SDP
ERF -----

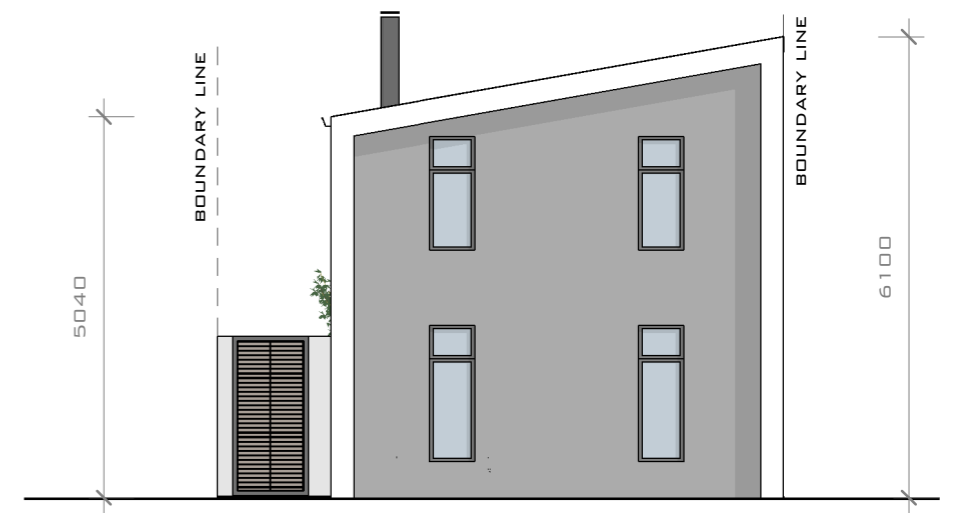

BACK ELEVATION

SCALE: 1 : 100

waynemichaeldesign
[architecture]

082 404 0363 + wayne@waynemichael.co.za + www.waynemichael.co.za

