

# house type 7

AREA SCHEDULE	
NAME	AREA
DWELLING	103 M <sup>2</sup>
GARAGE	35 M <sup>2</sup>
	138 M <sup>2</sup>
COVERED PATIO	13 M <sup>2</sup>



## STREET ELEVATION

SCALE: 1 : 60

## GROUND FLOOR

SCALE: 1 : 100

SILVERSTONE SDP  
ERF -----




waynemichaeldesign  
[architecture]

082 404 0363 + wayne@waynemichael.co.za + www.waynemichael.co.za



# house type 7

AREA SCHEDULE	
NAME	AREA
DWELLING	103 M <sup>2</sup>
GARAGE	35 M <sup>2</sup>
	138 M <sup>2</sup>
COVERED PATIO	13 M <sup>2</sup>

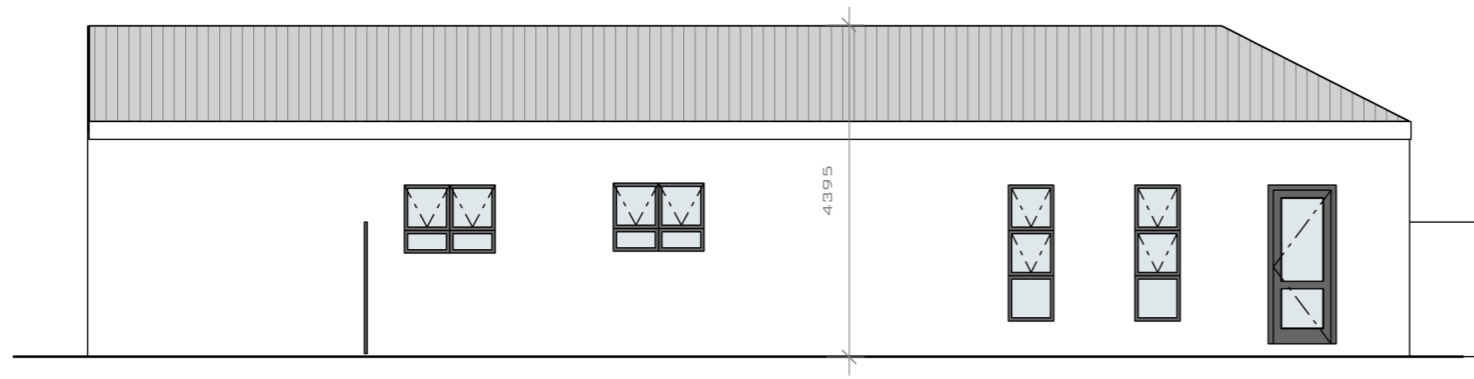


## NORTH ELEVATION

SCALE: 1 : 100



## SOUTH ELEVATION

SCALE: 1 : 100

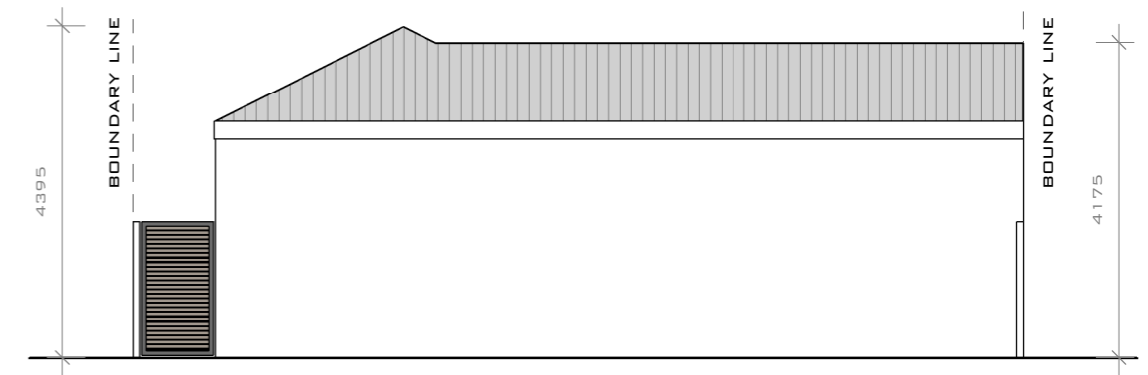

## WEST ELEVATION

SCALE: 1 : 100

SILVERSTONE SDP  
ERF -----



**waynemichaeldesign**  
[architecture]

082 404 0363 + wayne@waynemichael.co.za + www.waynemichael.co.za

