
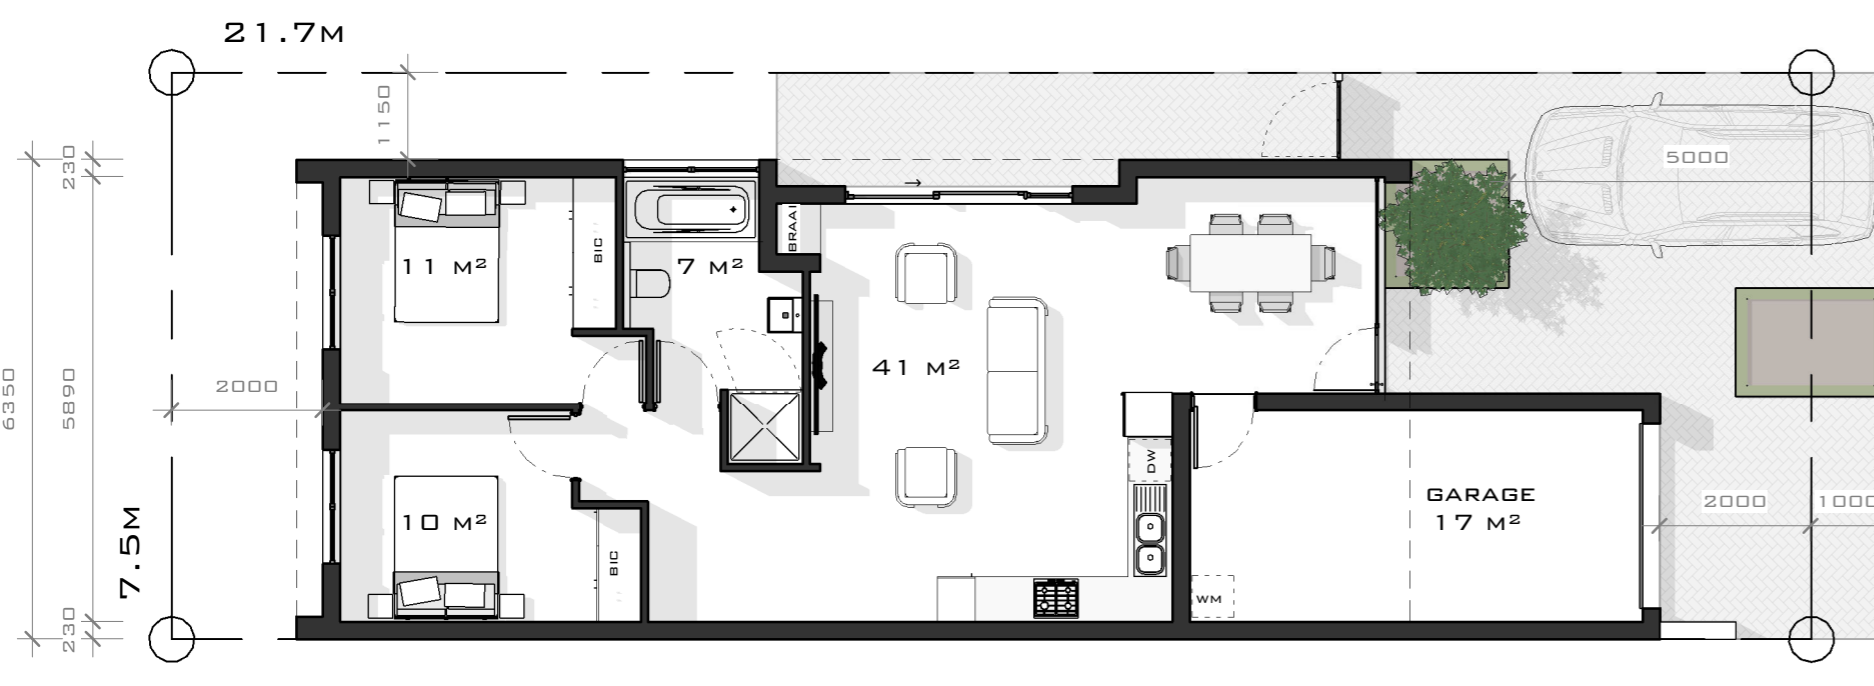


# house type 4 A B C D E F

AREA SCHEDULE	
NAME	AREA
GROUND FLOOR	80 M <sup>2</sup>
GARAGE	20 M <sup>2</sup>
	100 M <sup>2</sup>

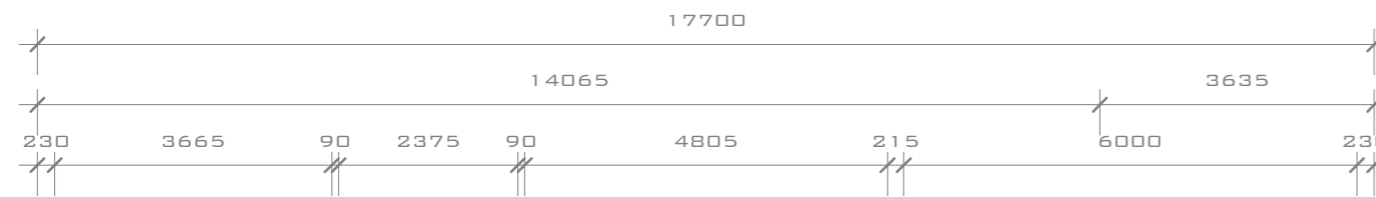

## FLOOR PLANS

SCALE: 1 : 100

## STREET ELEVATION

SCALE: 1 : NTS

SILVERSTONE SDP  
ERF -----



**waynemichaeldesign**  
[architecture]

082 404 0363 + wayne@waynemichael.co.za + www.waynemichael.co.za




# house type 4 A **B** C D E F

AREA SCHEDULE	
NAME	AREA
GROUND FLOOR	80 M <sup>2</sup>
GARAGE	20 M <sup>2</sup>
	100 M <sup>2</sup>




## SIDE ELEVATION

SCALE: 1 : 100

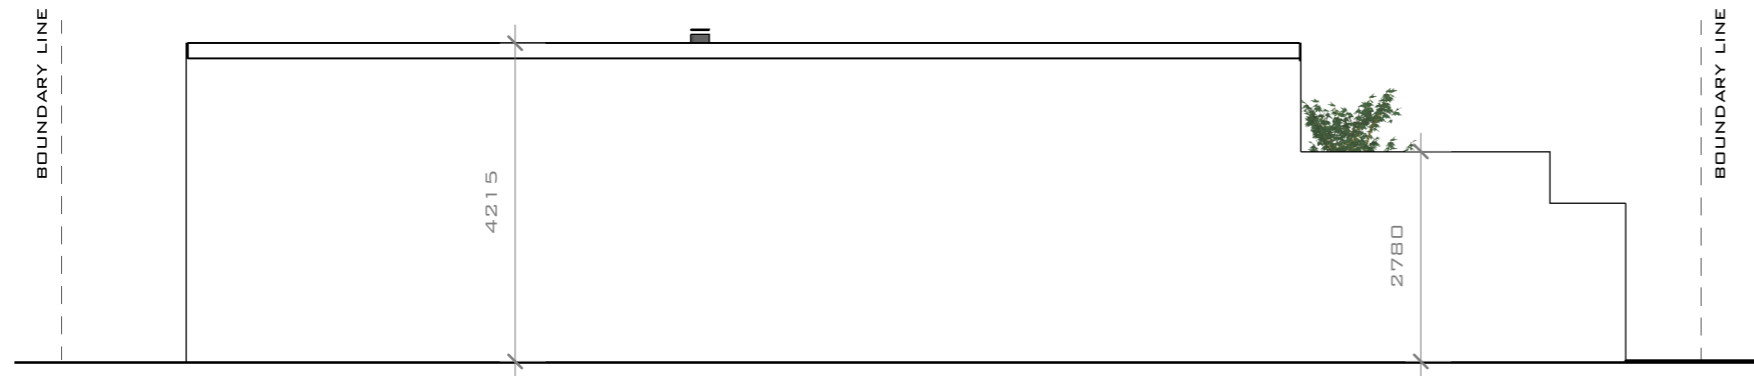

## SIDE ELEVATION

SCALE: 1 : 100

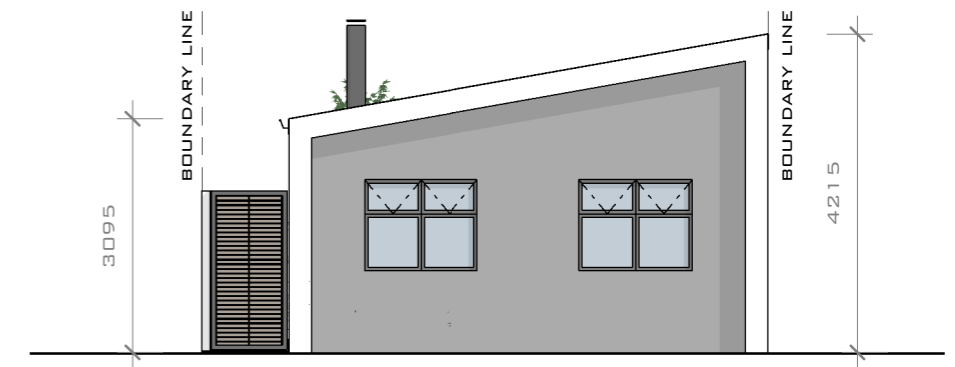

## BACK ELEVATION

SCALE: 1 : 100

SILVERSTONE SDP  
ERF -----



**waynemichaeldesign**  
[architecture]

082 404 0363 + wayne@waynemichael.co.za + www.waynemichael.co.za

