
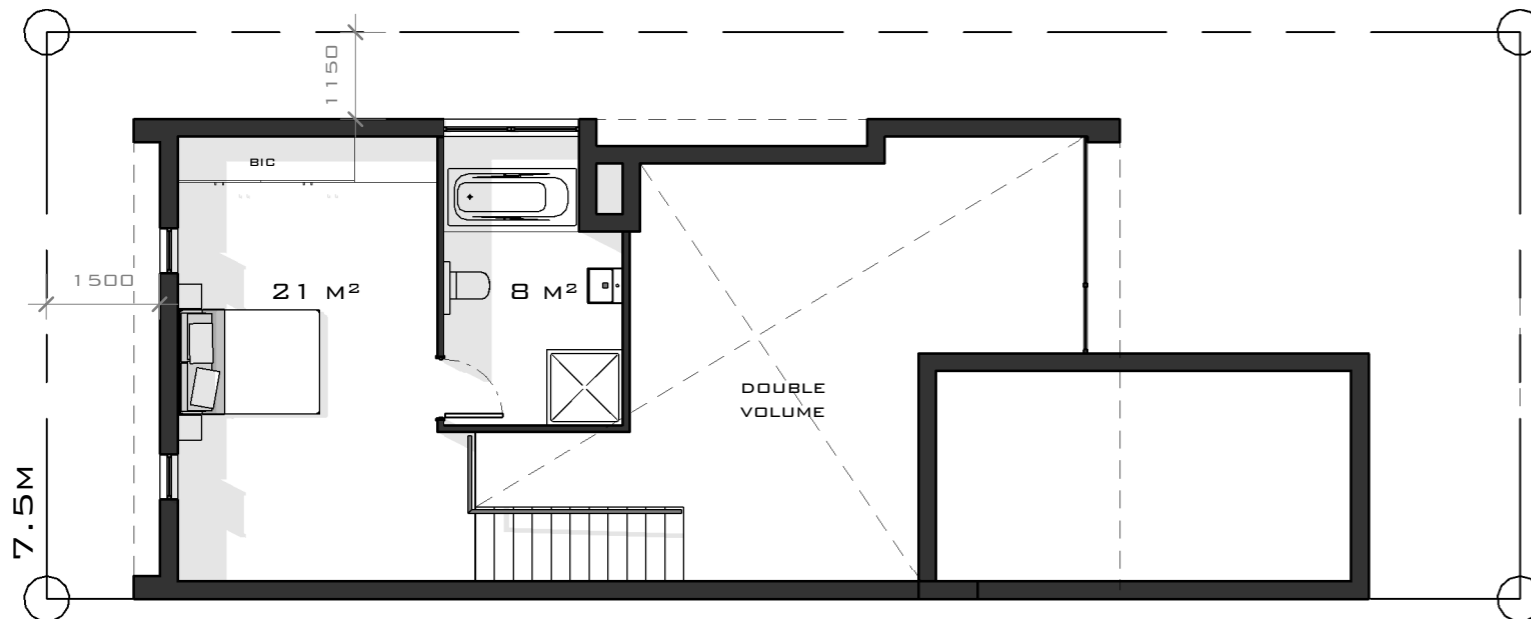


house type 4 A B **C** D E F

AREA SCHEDULE	
NAME	AREA
GROUND FLOOR	71 M ²
GARAGE	19 M ²
LOFT	34 M ²
	124 M ²

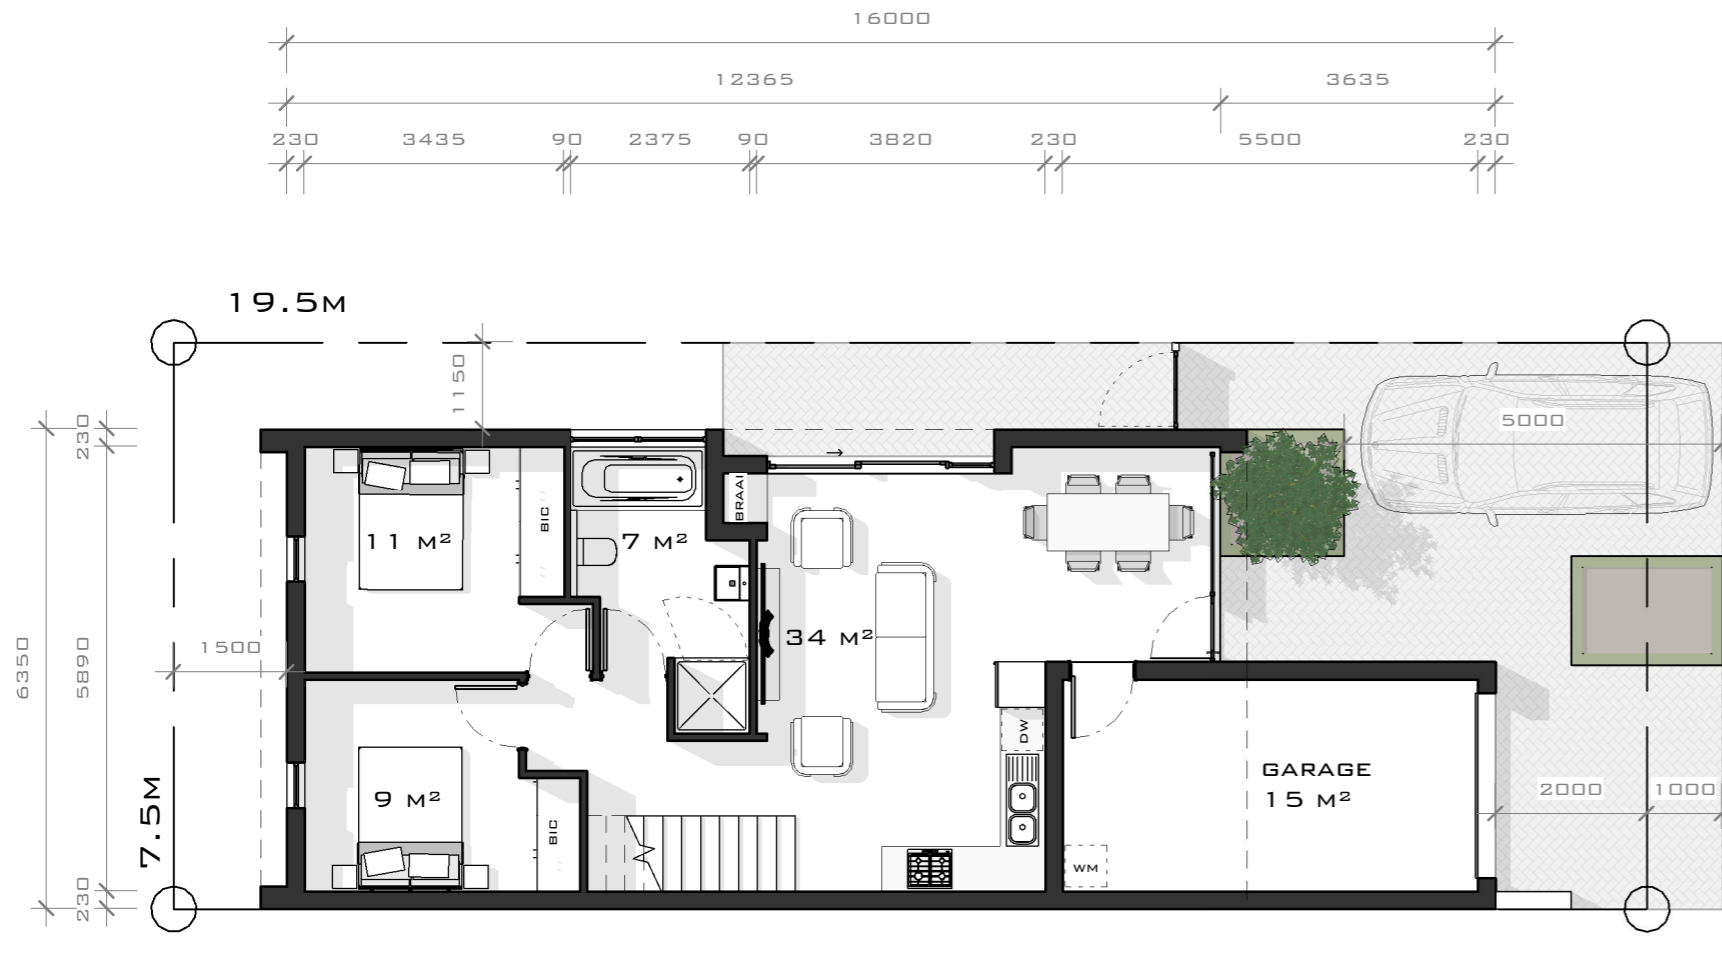

FLOOR PLANS

SCALE: 1 : 100

STREET ELEVATION

SCALE: 1 : NTS

SILVERSTONE SDP
ERF -----



waynemichaeldesign
[architecture]

082 404 0363 + wayne@waynemichael.co.za + www.waynemichael.co.za




house type 4 A B **C** D E F

AREA SCHEDULE	
NAME	AREA
GROUND FLOOR	71 M ²
GARAGE	19 M ²
LOFT	34 M ²
	124 M ²




SIDE ELEVATION

SCALE: 1 : 100

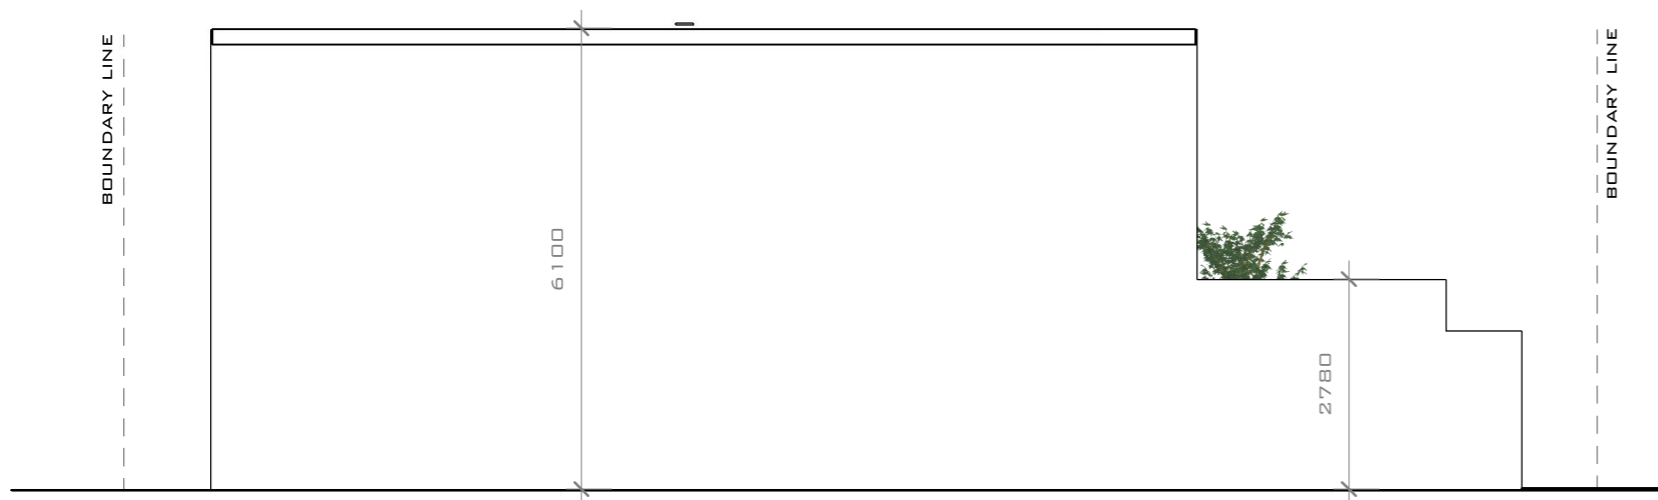

SIDE ELEVATION

SCALE: 1 : 100

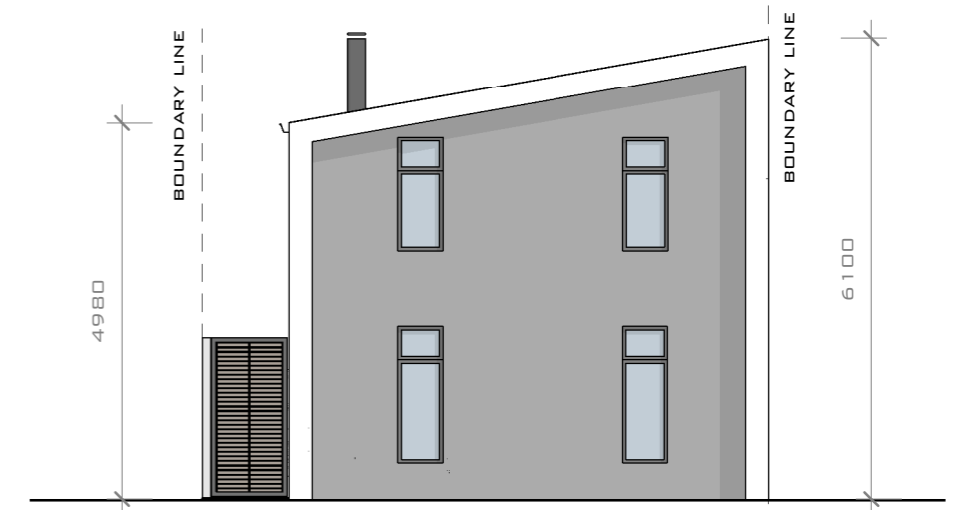

BACK ELEVATION

SCALE: 1 : 100

SILVERSTONE SDP
ERF -----



waynemichaeldesign
[architecture]

082 404 0363 + wayne@waynemichael.co.za + www.waynemichael.co.za

