
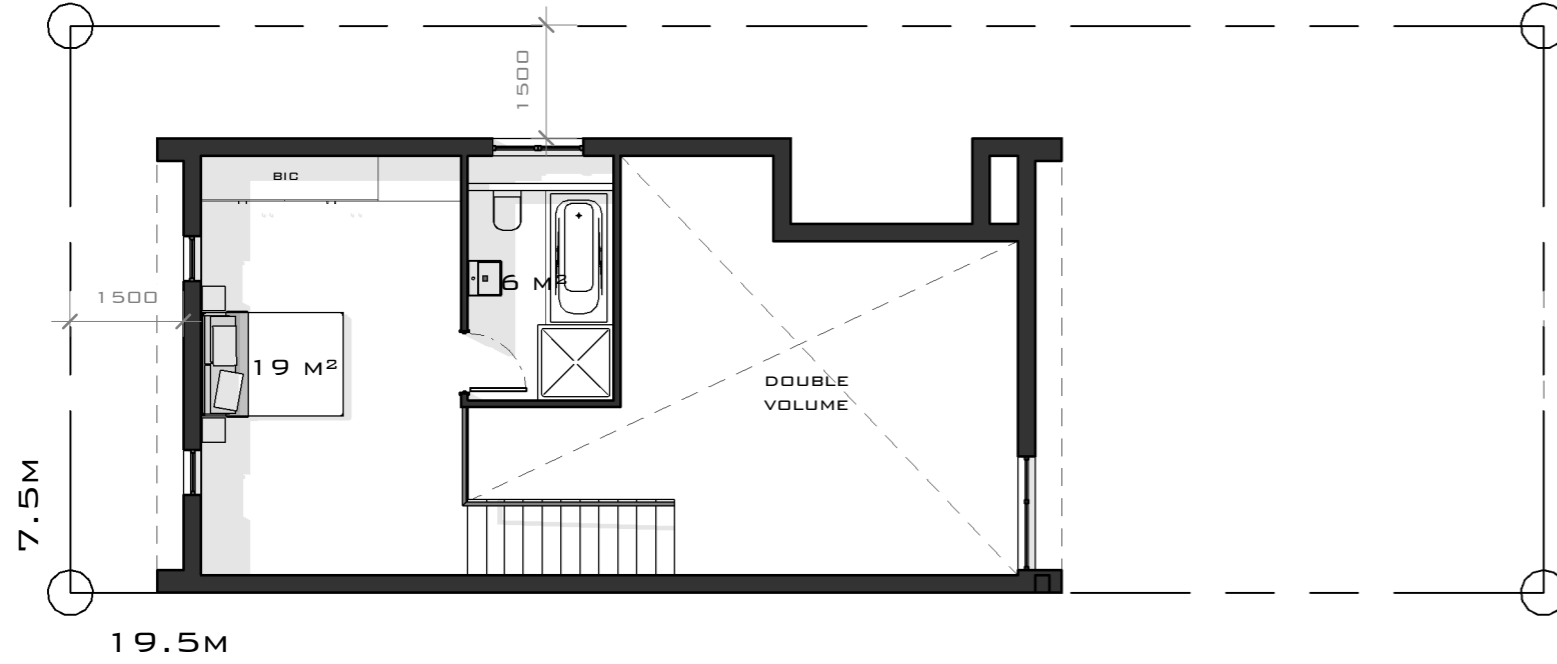


house type 2 A B **C** D E F

AREA SCHEDULE	
NAME	AREA
GROUND FLOOR	64 M ²
GARAGE	22 M ²
LOFT	30 M ²
UNDERC. BRAAI	4 M ²
	119 M²

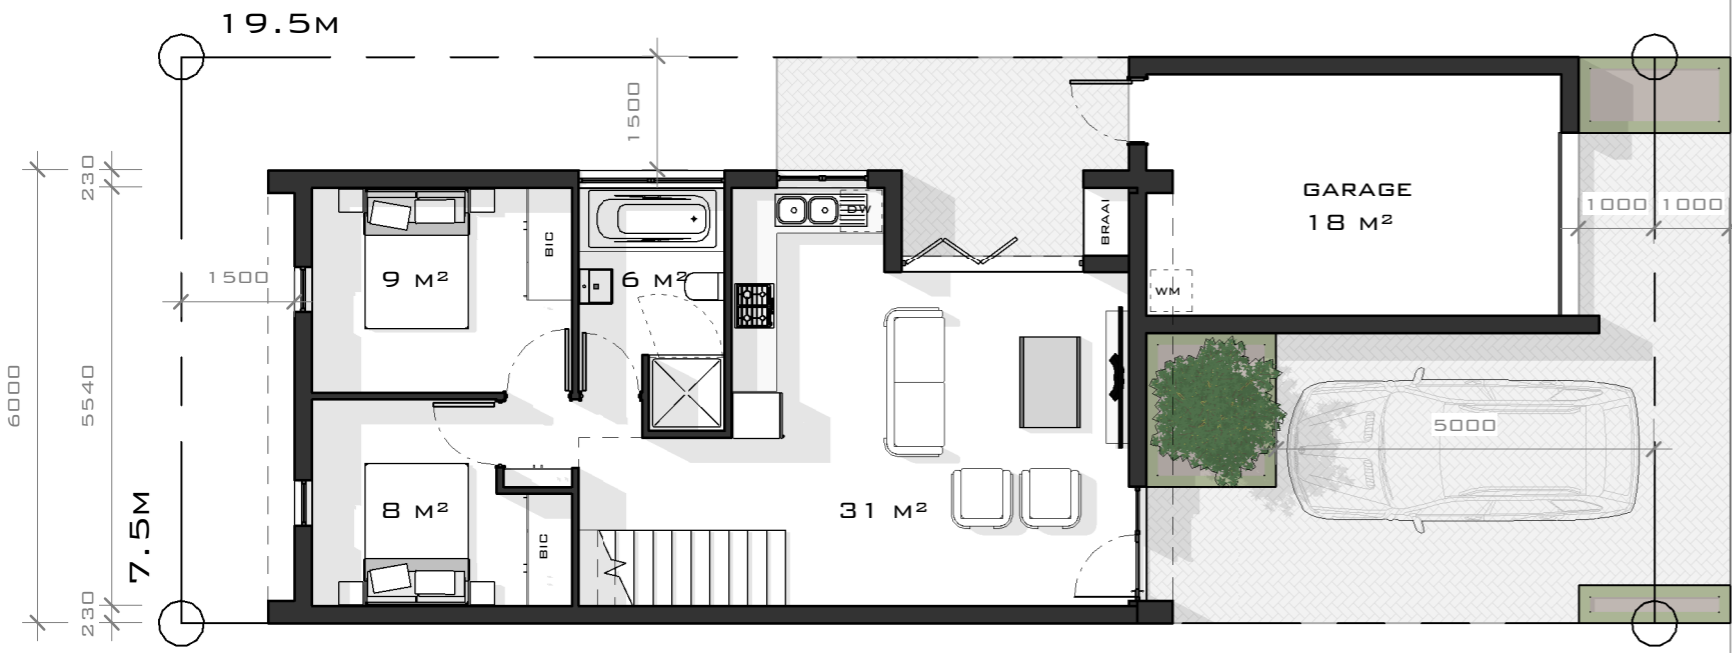

FLOOR PLANS

SCALE: 1 : 100

SILVERSTONE SDP
ERF -----



STREET ELEVATION

SCALE: 1 : NTS

waynemichaeldesign
[architecture]

082 404 0363 + wayne@waynemichael.co.za + www.waynemichael.co.za




house type 2 A B **C** D E F

AREA SCHEDULE	
NAME	AREA
GROUND FLOOR	64 M ²
GARAGE	22 M ²
LOFT	30 M ²
UNDERC. BRAAI	4 M ²
	119 M ²




SIDE ELEVATION

SCALE: 1 : 100

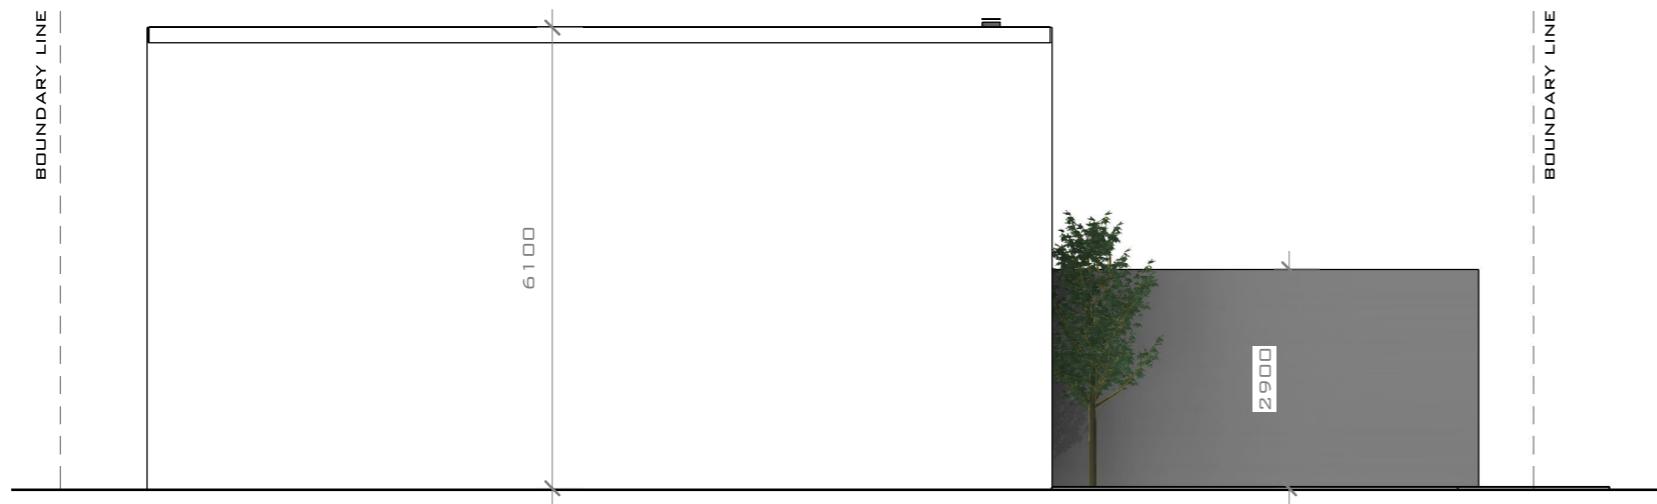

SIDE ELEVATION

SCALE: 1 : 100

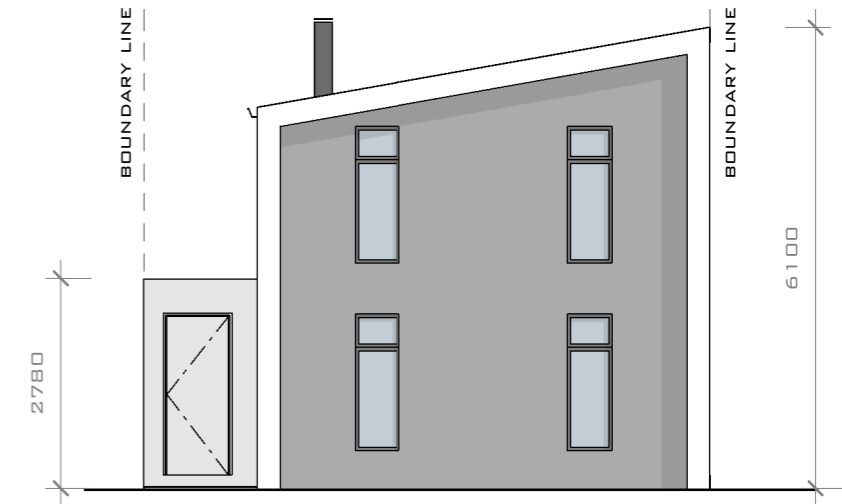

BACK ELEVATION

SCALE: 1 : 100

SILVERSTONE SDP
ERF -----



waynemichaeldesign
[architecture]

082 404 0363 + wayne@waynemichael.co.za + www.waynemichael.co.za

