
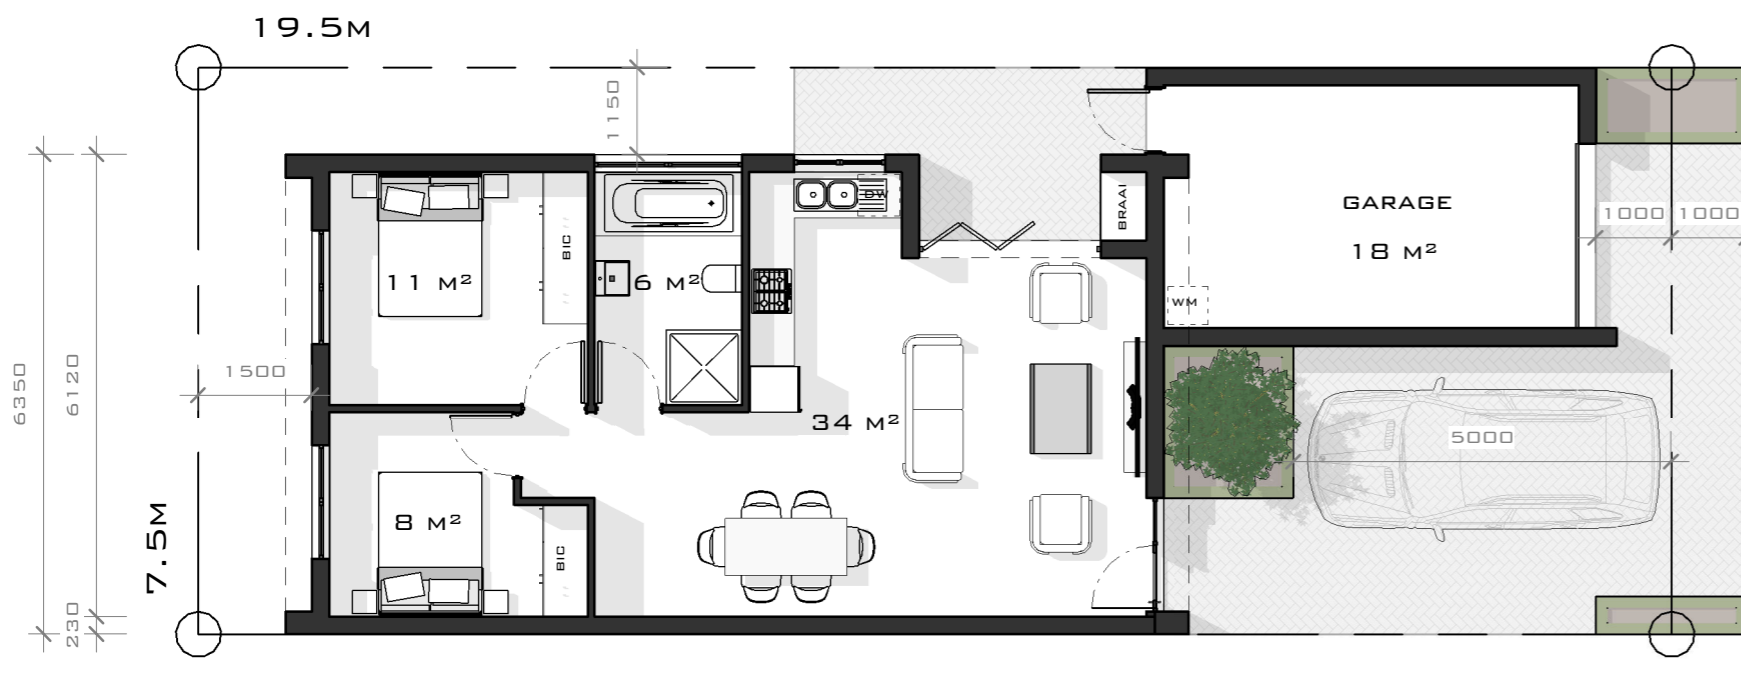


# house type 2<sup>XL</sup> A B C D E F

| AREA SCHEDULE |                   |
|---------------|-------------------|
| NAME          | AREA              |
| GROUND FLOOR  | 68 M <sup>2</sup> |
| GARAGE        | 22 M <sup>2</sup> |
| UNDERC. BRAAI | 4 M <sup>2</sup>  |
|               | 93 M <sup>2</sup> |

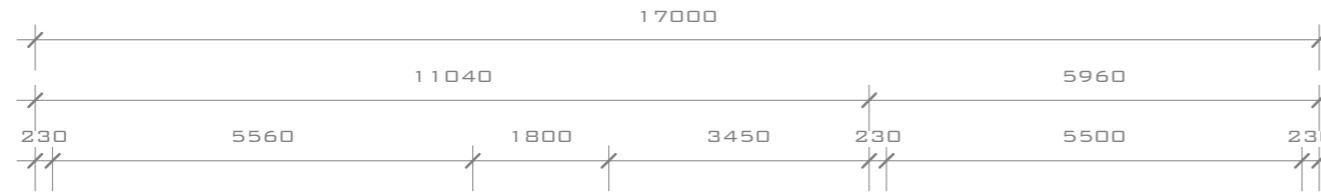

## FLOOR PLANS

SCALE: 1 : 100

## STREET ELEVATION

SCALE: 1 : NTS

SILVERSTONE SDP  
ERF -----



**waynemichaeldesign**  
[architecture]

082 404 0363 + wayne@waynemichael.co.za + www.waynemichael.co.za




# house type 2<sup>XL</sup> A B C D E F

| AREA SCHEDULE |                   |
|---------------|-------------------|
| NAME          | AREA              |
| GROUND FLOOR  | 68 M <sup>2</sup> |
| GARAGE        | 22 M <sup>2</sup> |
| UNDERC. BRAAI | 4 M <sup>2</sup>  |
|               | 93 M <sup>2</sup> |




## SIDE ELEVATION

SCALE: 1 : 100

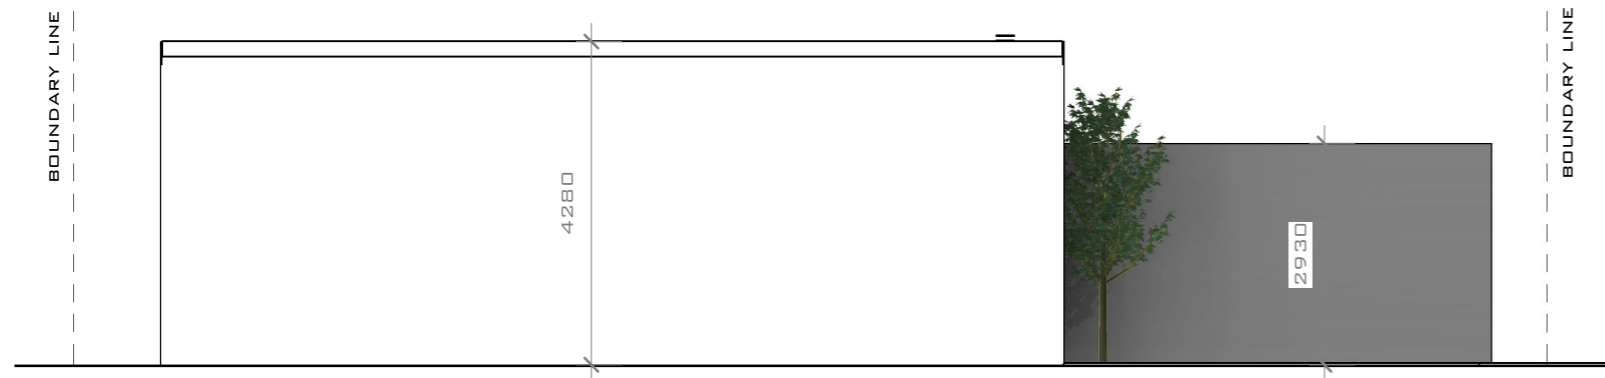

## SIDE ELEVATION

SCALE: 1 : 100

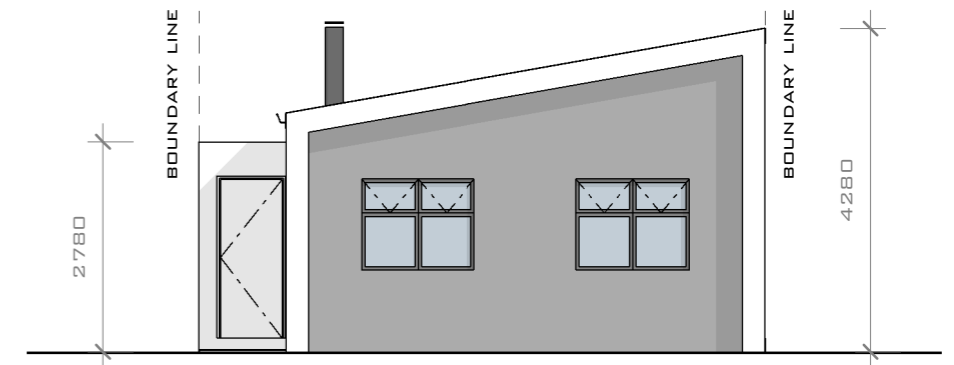

## BACK ELEVATION

SCALE: 1 : 100

SILVERSTONE SDP  
ERF -----



**waynemichaeldesign**  
[architecture]

082 404 0363 + wayne@waynemichael.co.za + www.waynemichael.co.za

