


house type 2^{XL} A B C **D** E F

AREA SCHEDULE	
NAME	AREA
GROUND FLOOR	75 M ²
GARAGE	23 M ²
LOFT	34 M ²
UNDERC. BRAAI	4 M ²
	137 M ²




SIDE ELEVATION

SCALE: 1 : 100

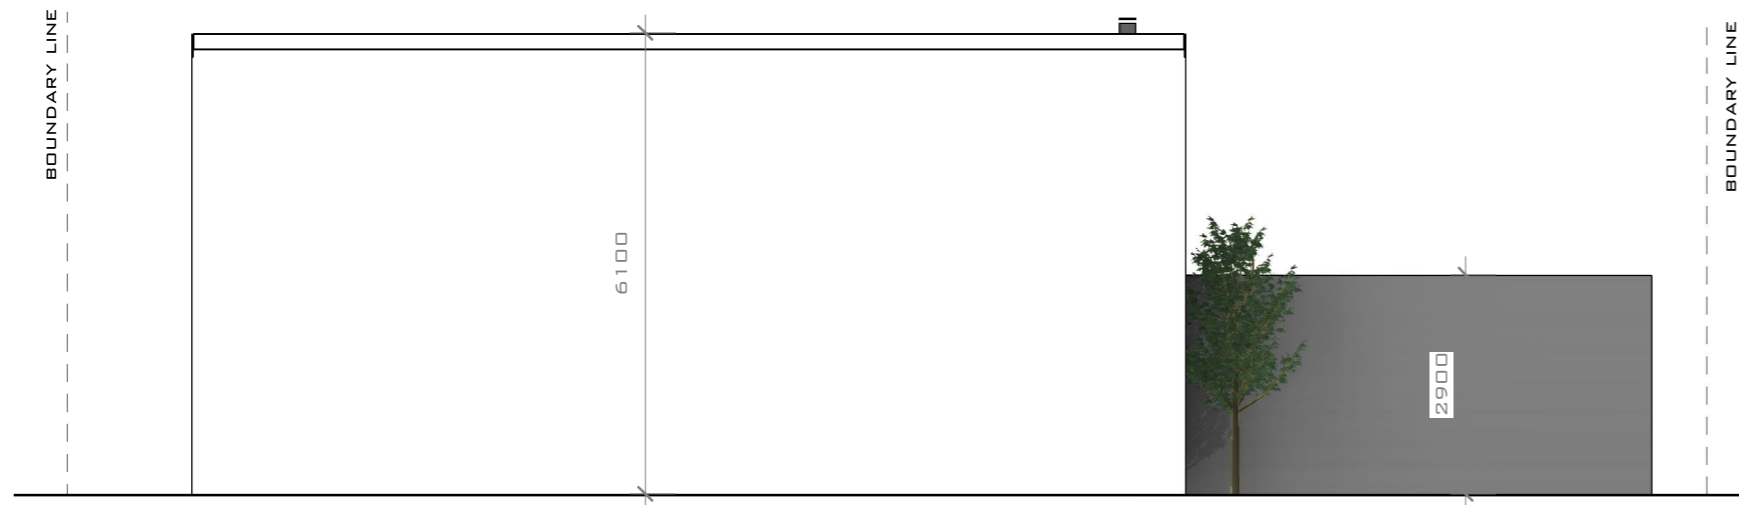

SIDE ELEVATION

SCALE: 1 : 100

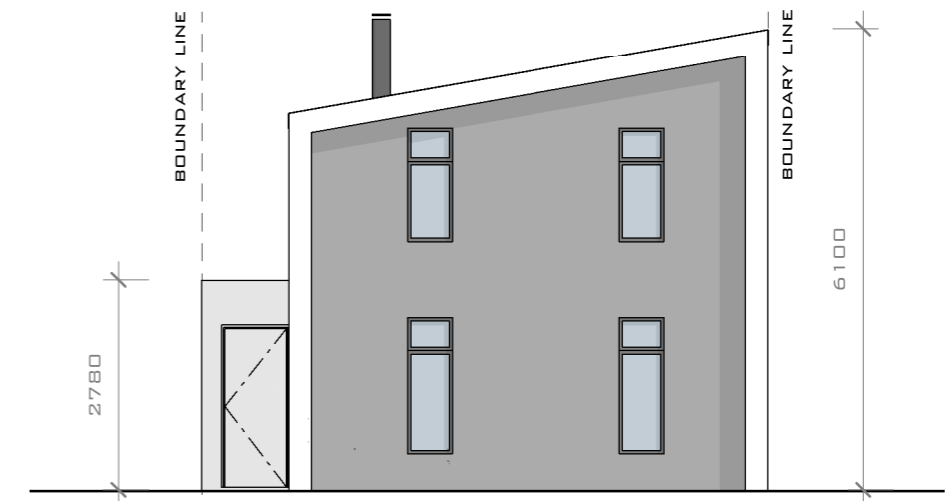

BACK ELEVATION

SCALE: 1 : 100

SILVERSTONE SDP
ERF -----



waynemichaeldesign
[architecture]

082 404 0363 + wayne@waynemichael.co.za + www.waynemichael.co.za

