


GROUND FLOOR

SCALE: 1 : 100

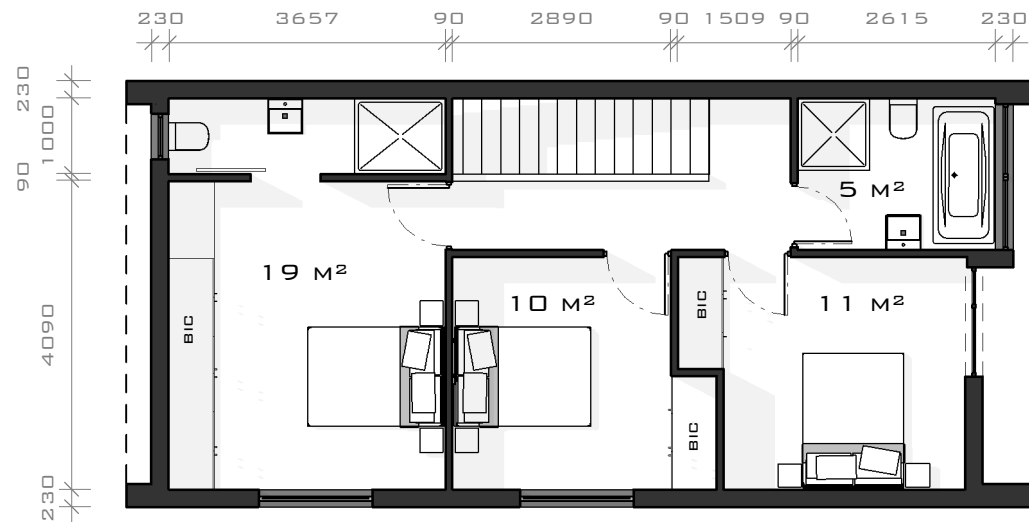

1 ST FLOOR

SCALE: 1 : 100

SILVERSTONE SDP
ERF -----



waynemichaeldesign
[architecture]

082 404 0363 + wayne@waynemichael.co.za + www.waynemichael.co.za



house type 6

AREA SCHEDULE	
NAME	AREA
GROUND FLOOR	69 M ²
1 ST FLOOR	64 M ²
GARAGE	20 M ²
	153 M ²
COVERED PATIO	14 M ²




STREET ELEVATION

SCALE: 1 : 75

house type 6

AREA SCHEDULE	
NAME	AREA
GROUND FLOOR	69 M ²
1 ST FLOOR	64 M ²
GARAGE	20 M ²
	153 M ²
COVERED PATIO	14 M ²

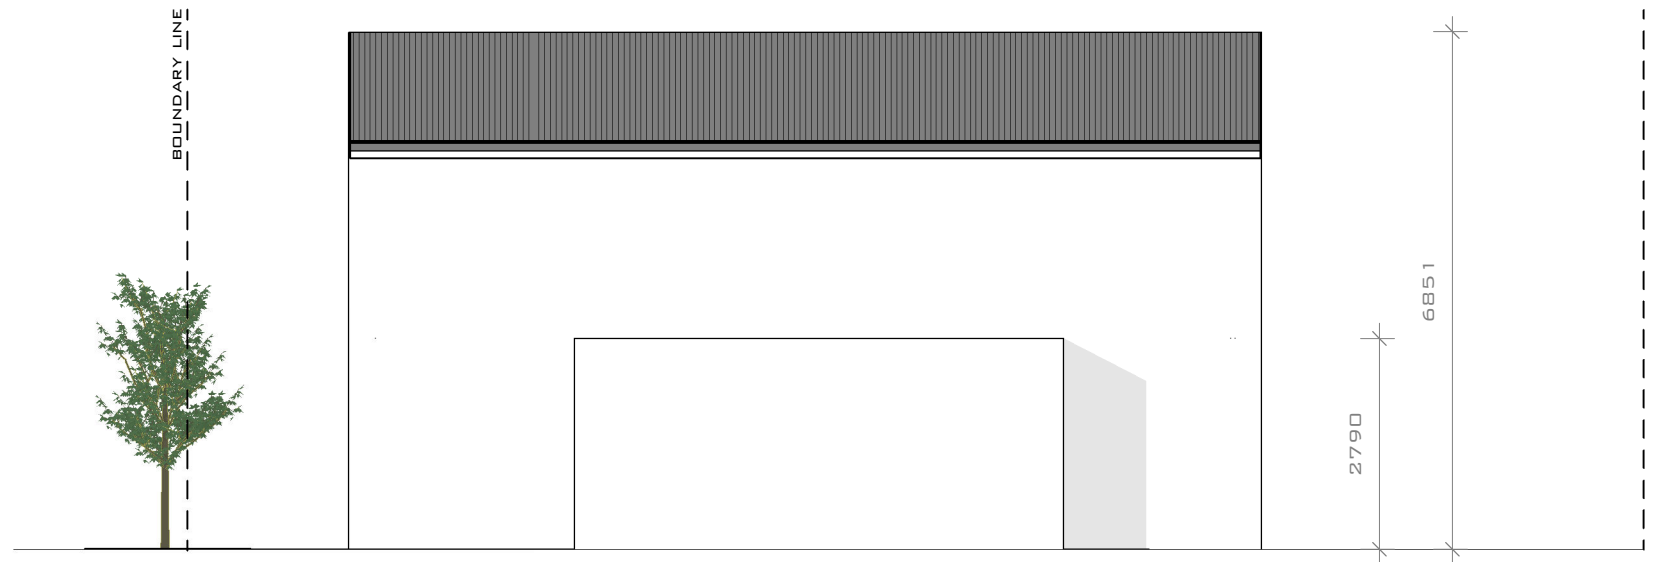

SIDE ELEVATION

SCALE: 1 : 100



SIDE ELEVATION

SCALE: 1 : 100

BACK ELEVATION

SCALE: 1 : 100

SILVERSTONE SDP
ERF -----



waynemichaeldesign
[architecture]

082 404 0363 + wayne@waynemichael.co.za + www.waynemichael.co.za

