




# house type 2<sup>XL</sup> A B **C** D E F

AREA SCHEDULE	
NAME	AREA
GROUND FLOOR	68 M <sup>2</sup>
GARAGE	22 M <sup>2</sup>
LOFT	32 M <sup>2</sup>
UNDERC. BRAAI	4 M <sup>2</sup>
	125 M <sup>2</sup>




## SIDE ELEVATION

SCALE: 1 : 100

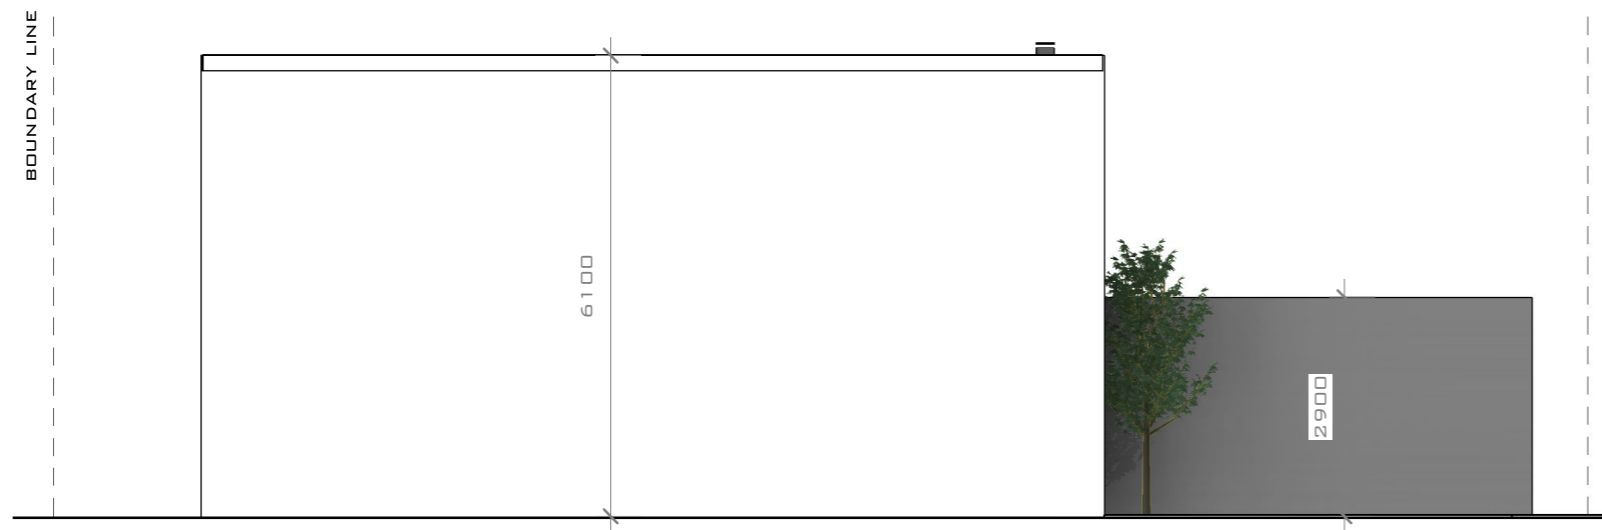

## SIDE ELEVATION

SCALE: 1 : 100

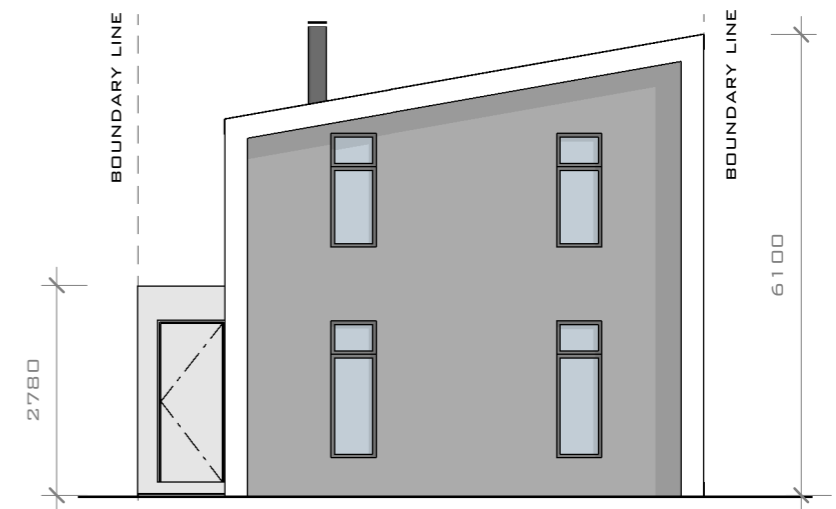

## BACK ELEVATION

SCALE: 1 : 100

SILVERSTONE SDP  
ERF -----



waynemichaeldesign  
[architecture]

082 404 0363 + wayne@waynemichael.co.za + www.waynemichael.co.za

