


house type 2 A B C D **E** F

AREA SCHEDULE	
NAME	AREA
GROUND FLOOR	64 M ²
GARAGE	22 M ²
LOFT	30 M ²
UNDERC. BRAAI	4 M ²
	119 M ²




SIDE ELEVATION

SCALE: 1 : 100

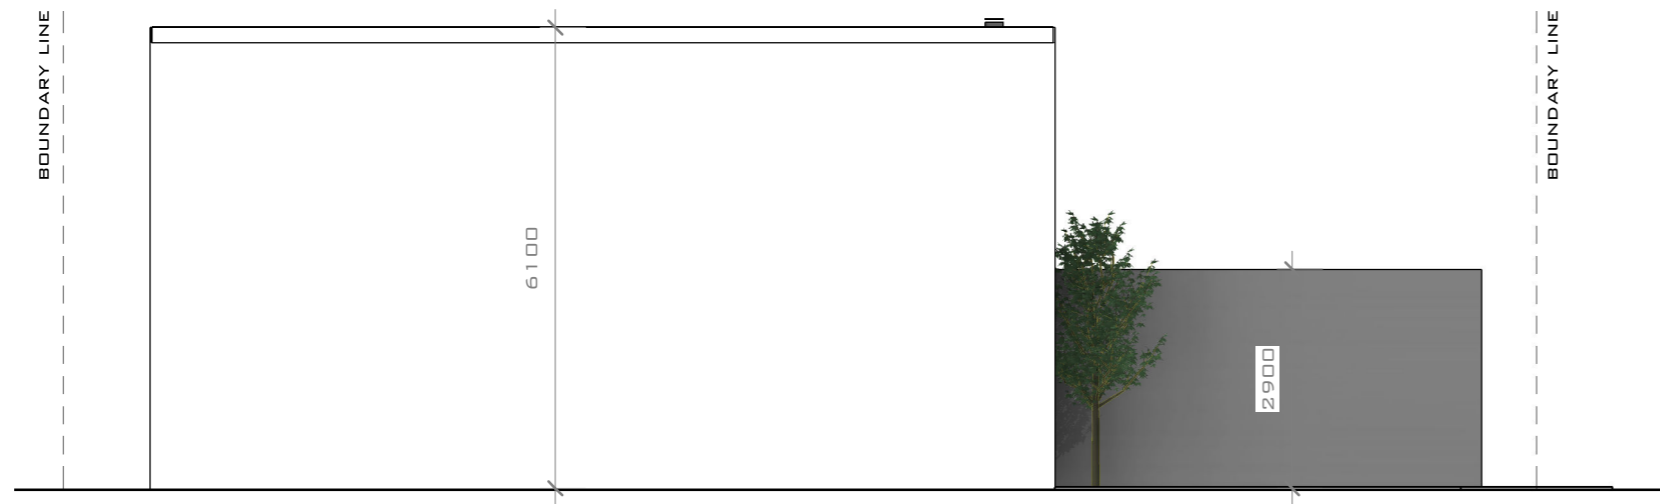

SIDE ELEVATION

SCALE: 1 : 100

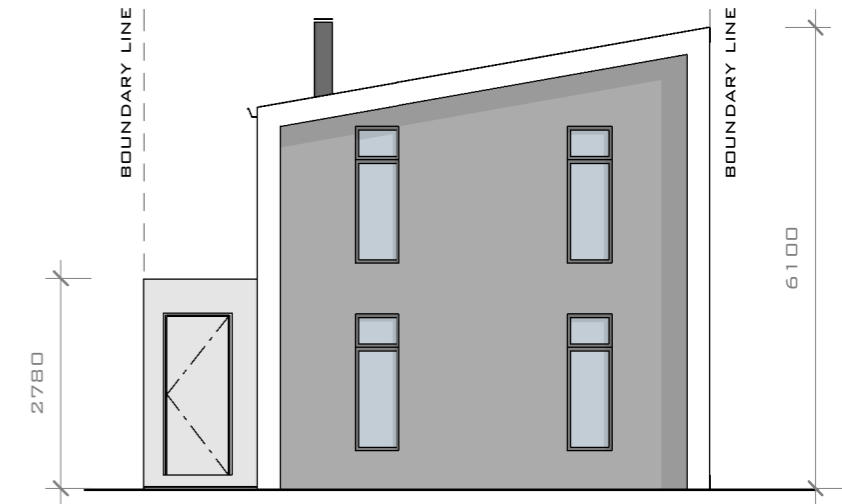

BACK ELEVATION

SCALE: 1 : 100

SILVERSTONE SDP
ERF -----



waynemichaeldesign
[architecture]

082 404 0363 + wayne@waynemichael.co.za + www.waynemichael.co.za

