


house type 8

AREA SCHEDULE	
NAME	AREA
DWELLING	100 M ²
GARAGE	36 M ²
	137 M ²
COVERED PATIO	14 M ²

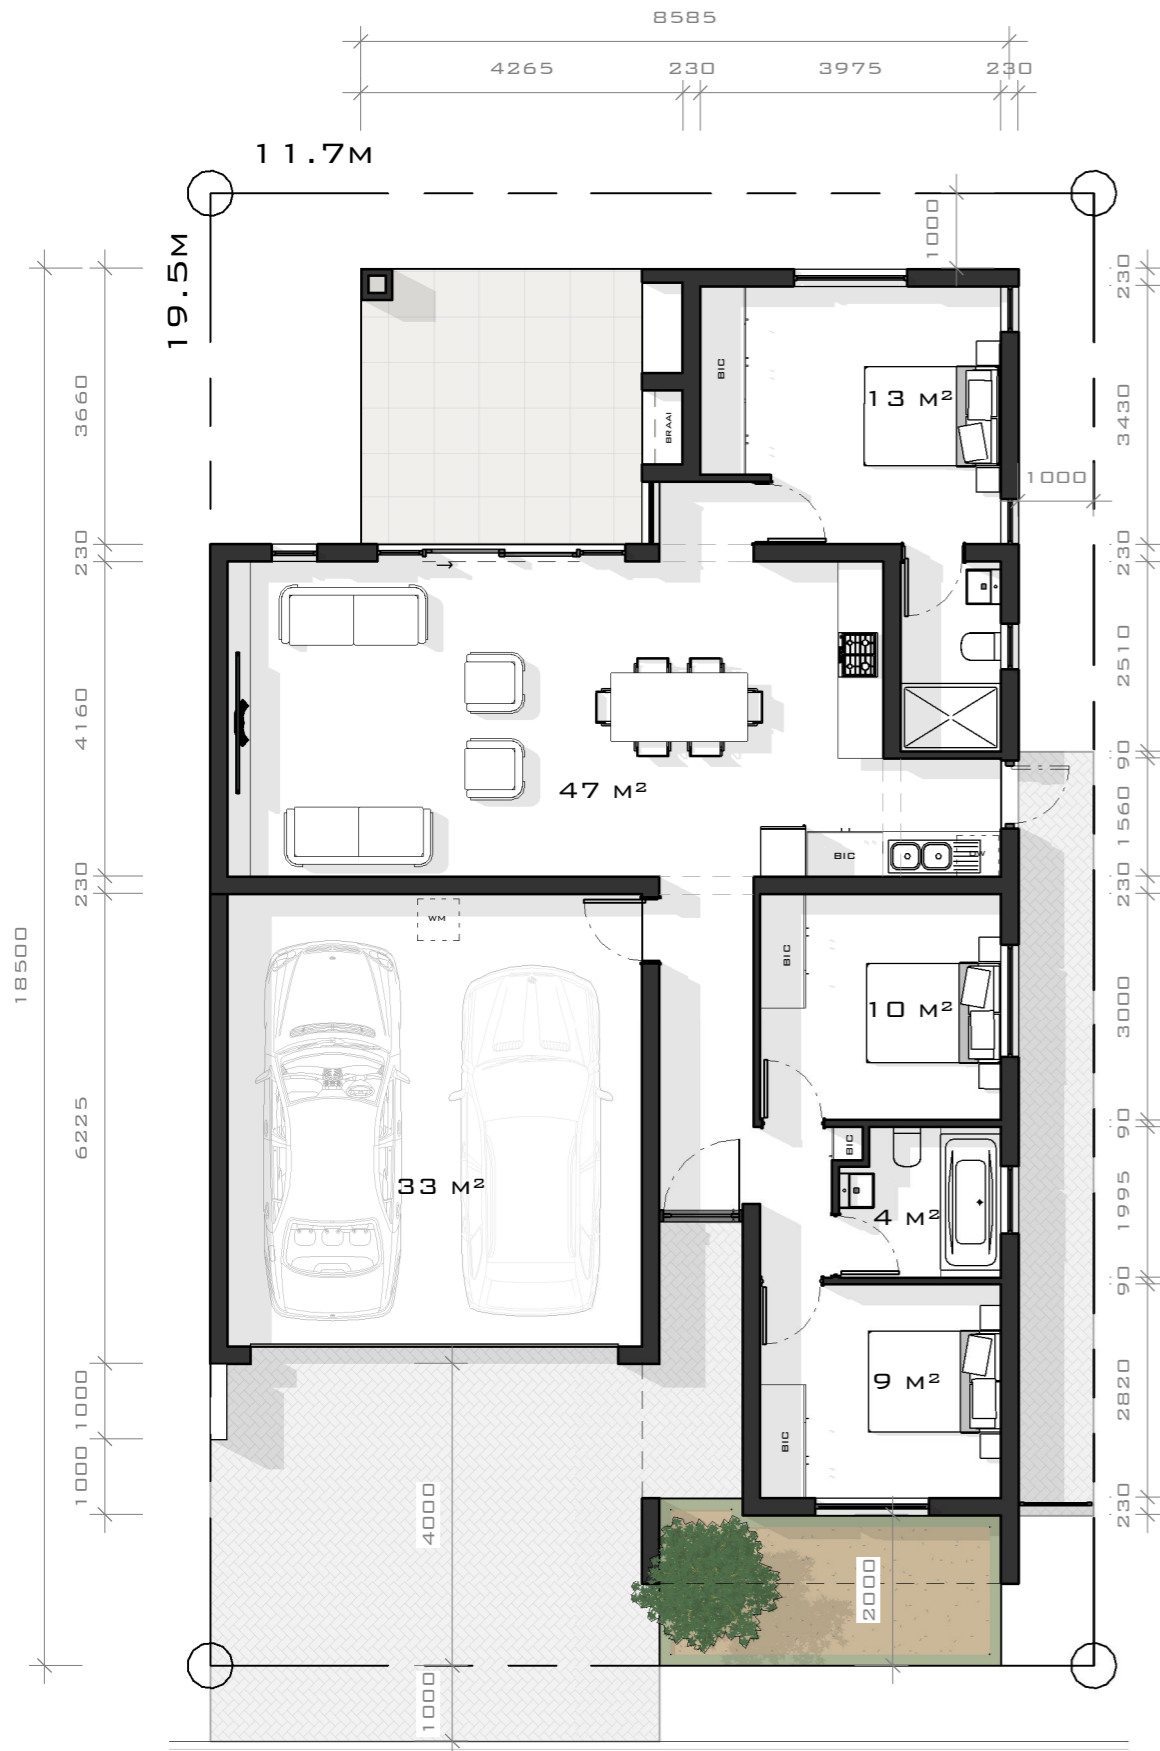

GROUND FLOOR

SCALE: 1 : 100

STREET ELEVATION

SCALE: 1 : 60

SILVERSTONE SDP
ERF -----




waynemichaeldesign
[architecture]

082 404 0363 + wayne@waynemichael.co.za + www.waynemichael.co.za




house type 8

AREA SCHEDULE	
NAME	AREA
DWELLING	100 M ²
GARAGE	36 M ²
	137 M ²
COVERED PATIO	14 M ²

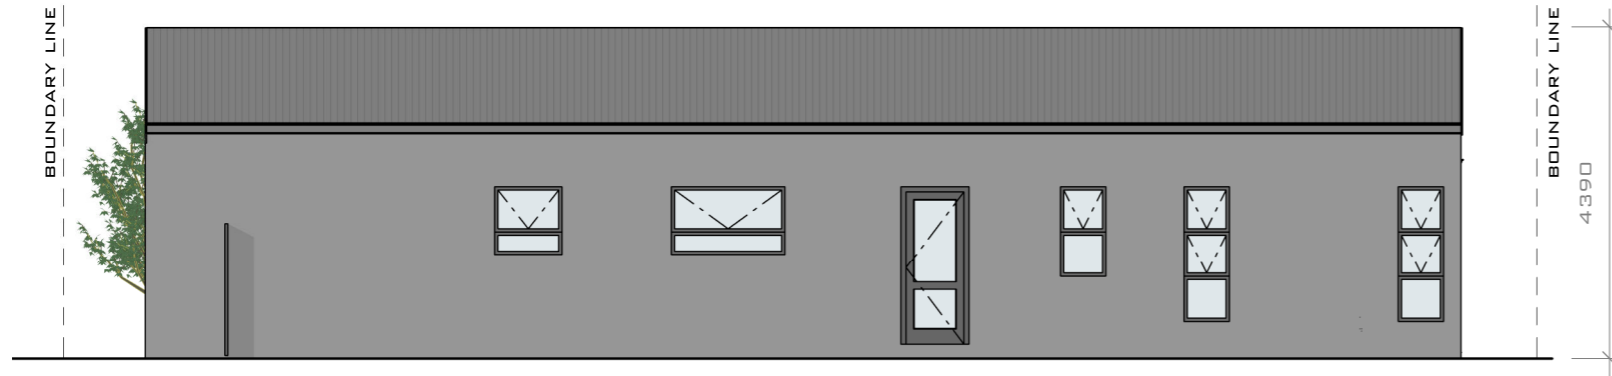

SIDE ELEVATION

SCALE: 1 : 100

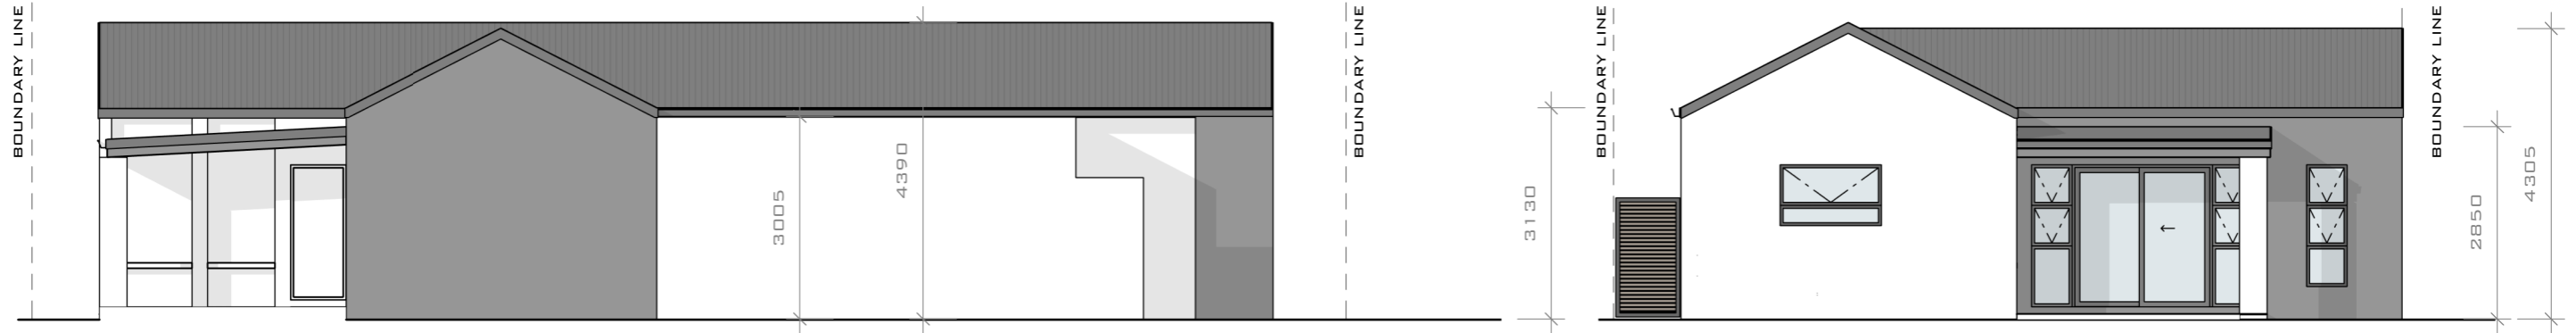

SIDE ELEVATION

SCALE: 1 : 100

BACK ELEVATION

SCALE: 1 : 100

SILVERSTONE SDP
ERF 26405



waynemichaeldesign
[architecture]

082 404 0363 + wayne@waynemichael.co.za + www.waynemichael.co.za

